

SALESMAN EXECUTIVE  
**Cristian Martinez**

TCP DESIGNER  
**Reedie Lea**

THIS PLAN IS FOR ILLUSTRATIVE PURPOSES ONLY AND IS NOT INTENDED TO RELIEVE THE CONTRACTOR FROM THE REQUIREMENTS SET FORTH BY RELATED CONTRACT DOCUMENTS, THE TEXAS MANUAL ON UNIFORM TRAFFIC CONTROL DEVICES (MUTCD) OR THE OVERALL RESPONSIBILITY TO TRAFFIC CONTROL SAFETY.

**LEGEND**

**Phase 1 Sheet 1**

	Navigator
	Type 3 Barricade

**NOTES**

CONTACT: **Trent Dagen**

CONTACT NUMBER: **469-258-3899**

DATE: **08/19/2024**

**Devices spaced on 30ft centers**  
**Posted speed limit 40MPH**

CONTRACTOR: **Advanced Paving**

CITY: **Desoto**



JOB NAME: **S Hampton Rd Improvements**

LOCATION: **108 W Parkerville Rd**

SCOPE OF WORK: **One Way Closure**

**BUYERS**  
 BARRICADES

All Traffic Control Plans (TCPs) are the property of Buyers Barricades, Inc. and are included with Buyers Barricades rental agreements. Traffic Control Plans issued without a rental agreement will be charged to the customer.

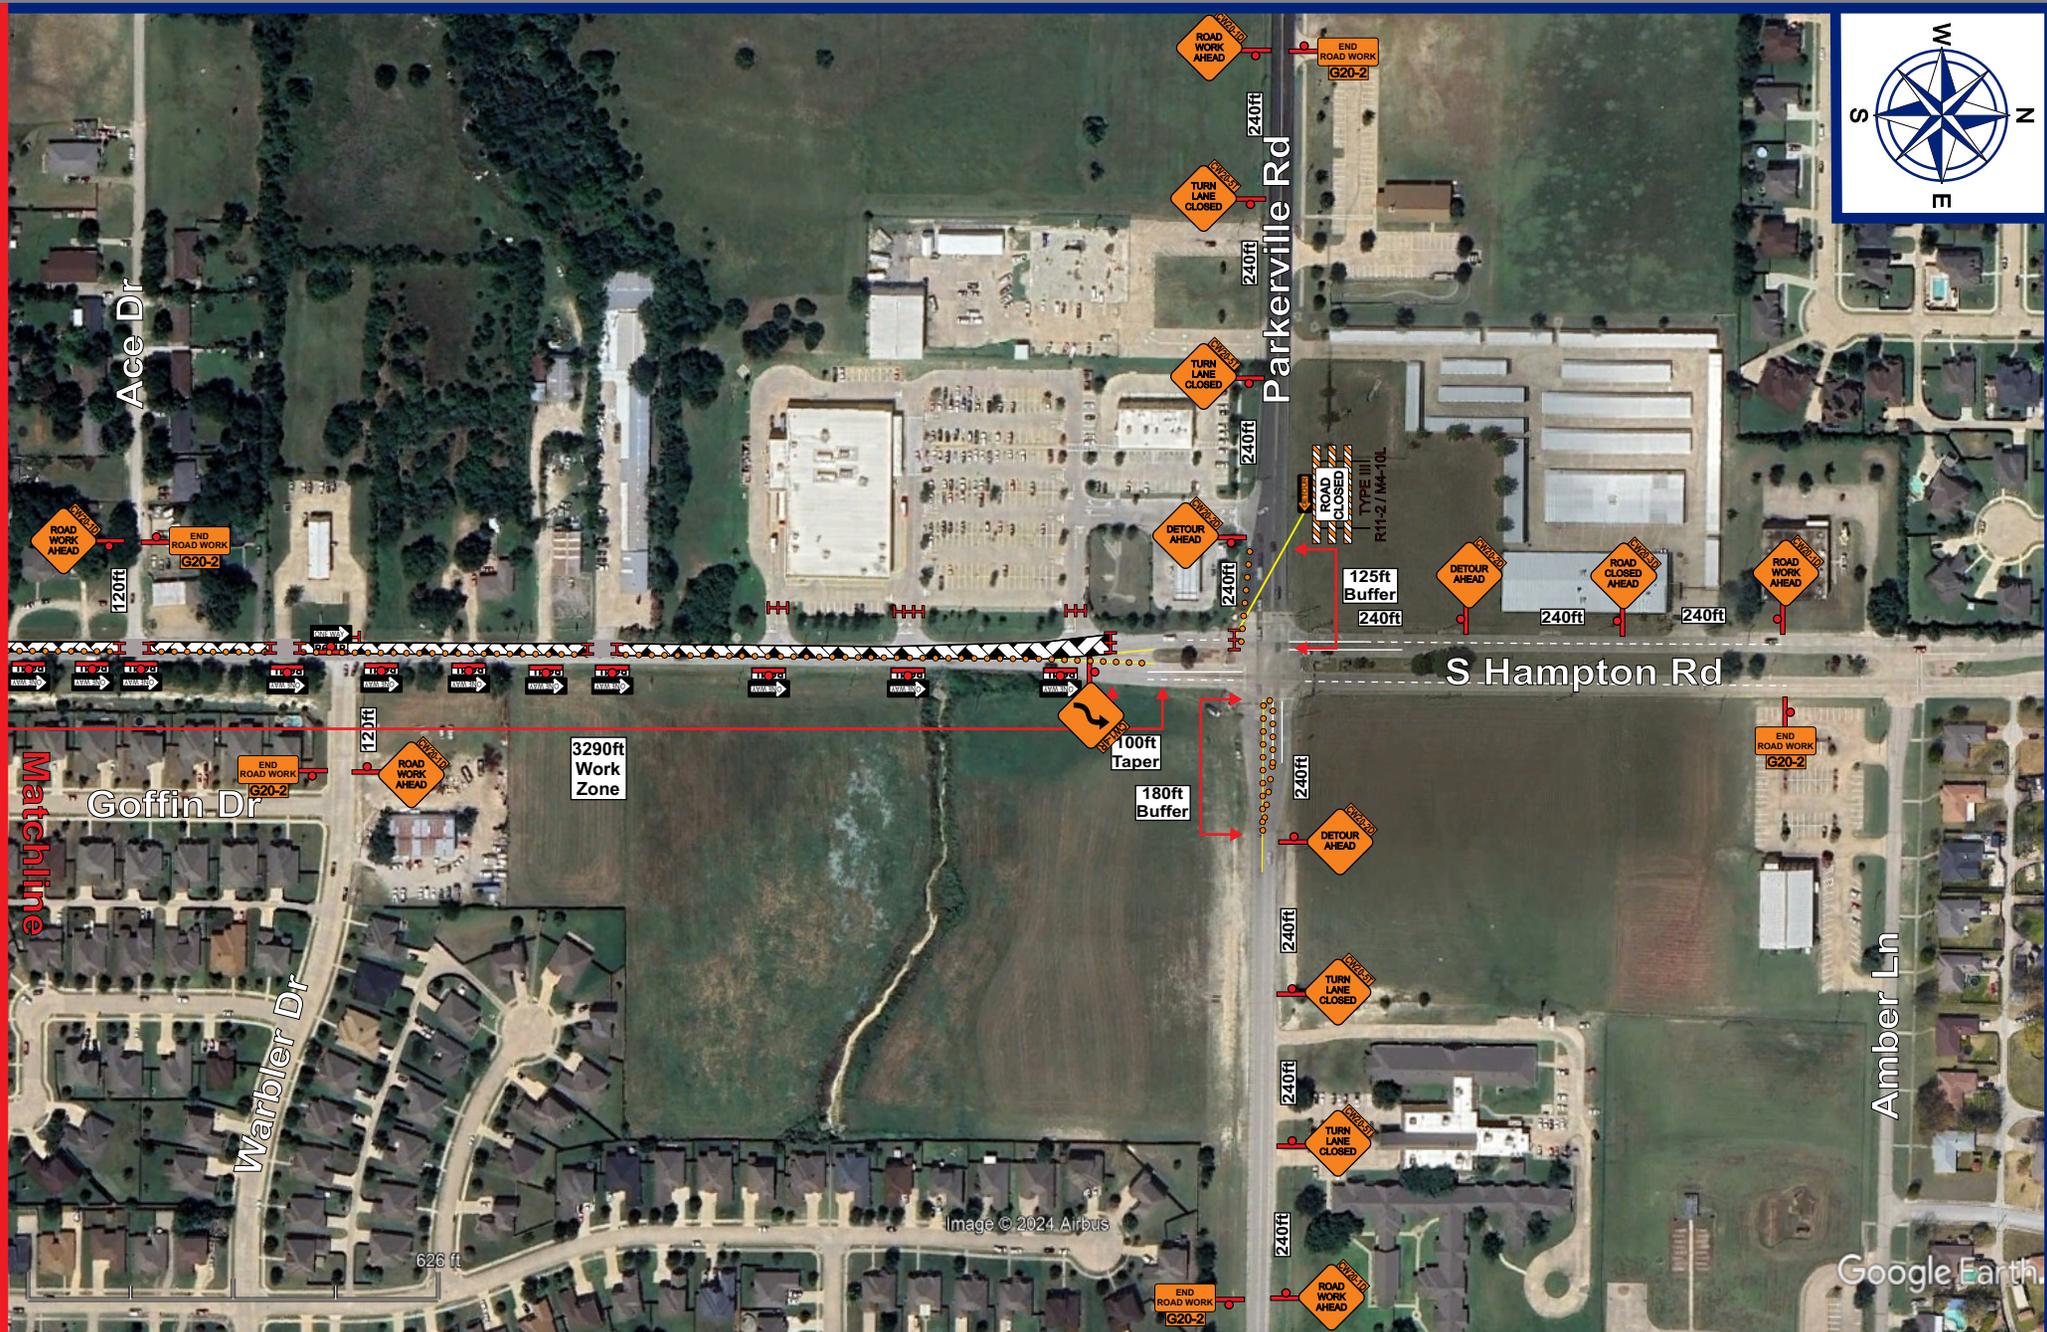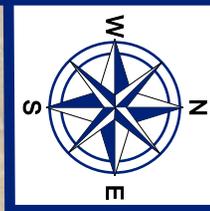

SALESMAN EXECUTIVE  
**Cristian Martinez**

TCP DESIGNER  
**Reedie Lea**

THIS PLAN IS FOR ILLUSTRATIVE PURPOSES ONLY AND IS NOT INTENDED TO RELIEVE THE CONTRACTOR FROM THE REQUIREMENTS SET FORTH BY RELATED CONTRACT DOCUMENTS, THE TEXAS MANUAL ON UNIFORM TRAFFIC CONTROL DEVICES (MUTCD) OR THE OVERALL RESPONSIBILITY TO TRAFFIC CONTROL SAFETY.

**LEGEND**

**Phase 1 Sheet 2**

	Navigator
	Type 3 Barricade

**NOTES**



CONTACT: Trent Dagen  
 CONTACT NUMBER: 469-258-3899  
 DATE: 08/19/2024

Devices spaced on 30ft centers  
 Posted speed limit 40MPH

CONTRACTOR: Advanced Paving  
 CITY: Desoto  
 JOB NAME: S Hampton Rd Improvements  
 LOCATION: 108 W Parkerville Rd  
 SCOPE OF WORK: One Way Closure

**BUYERS**  
 BARRICADES

All Traffic Control Plans (TCPs) are the property of Buyers Barricades, Inc. and are included with Buyers Barricades rental agreements. Traffic Control Plans issued without a rental agreement will be charged to the customer.

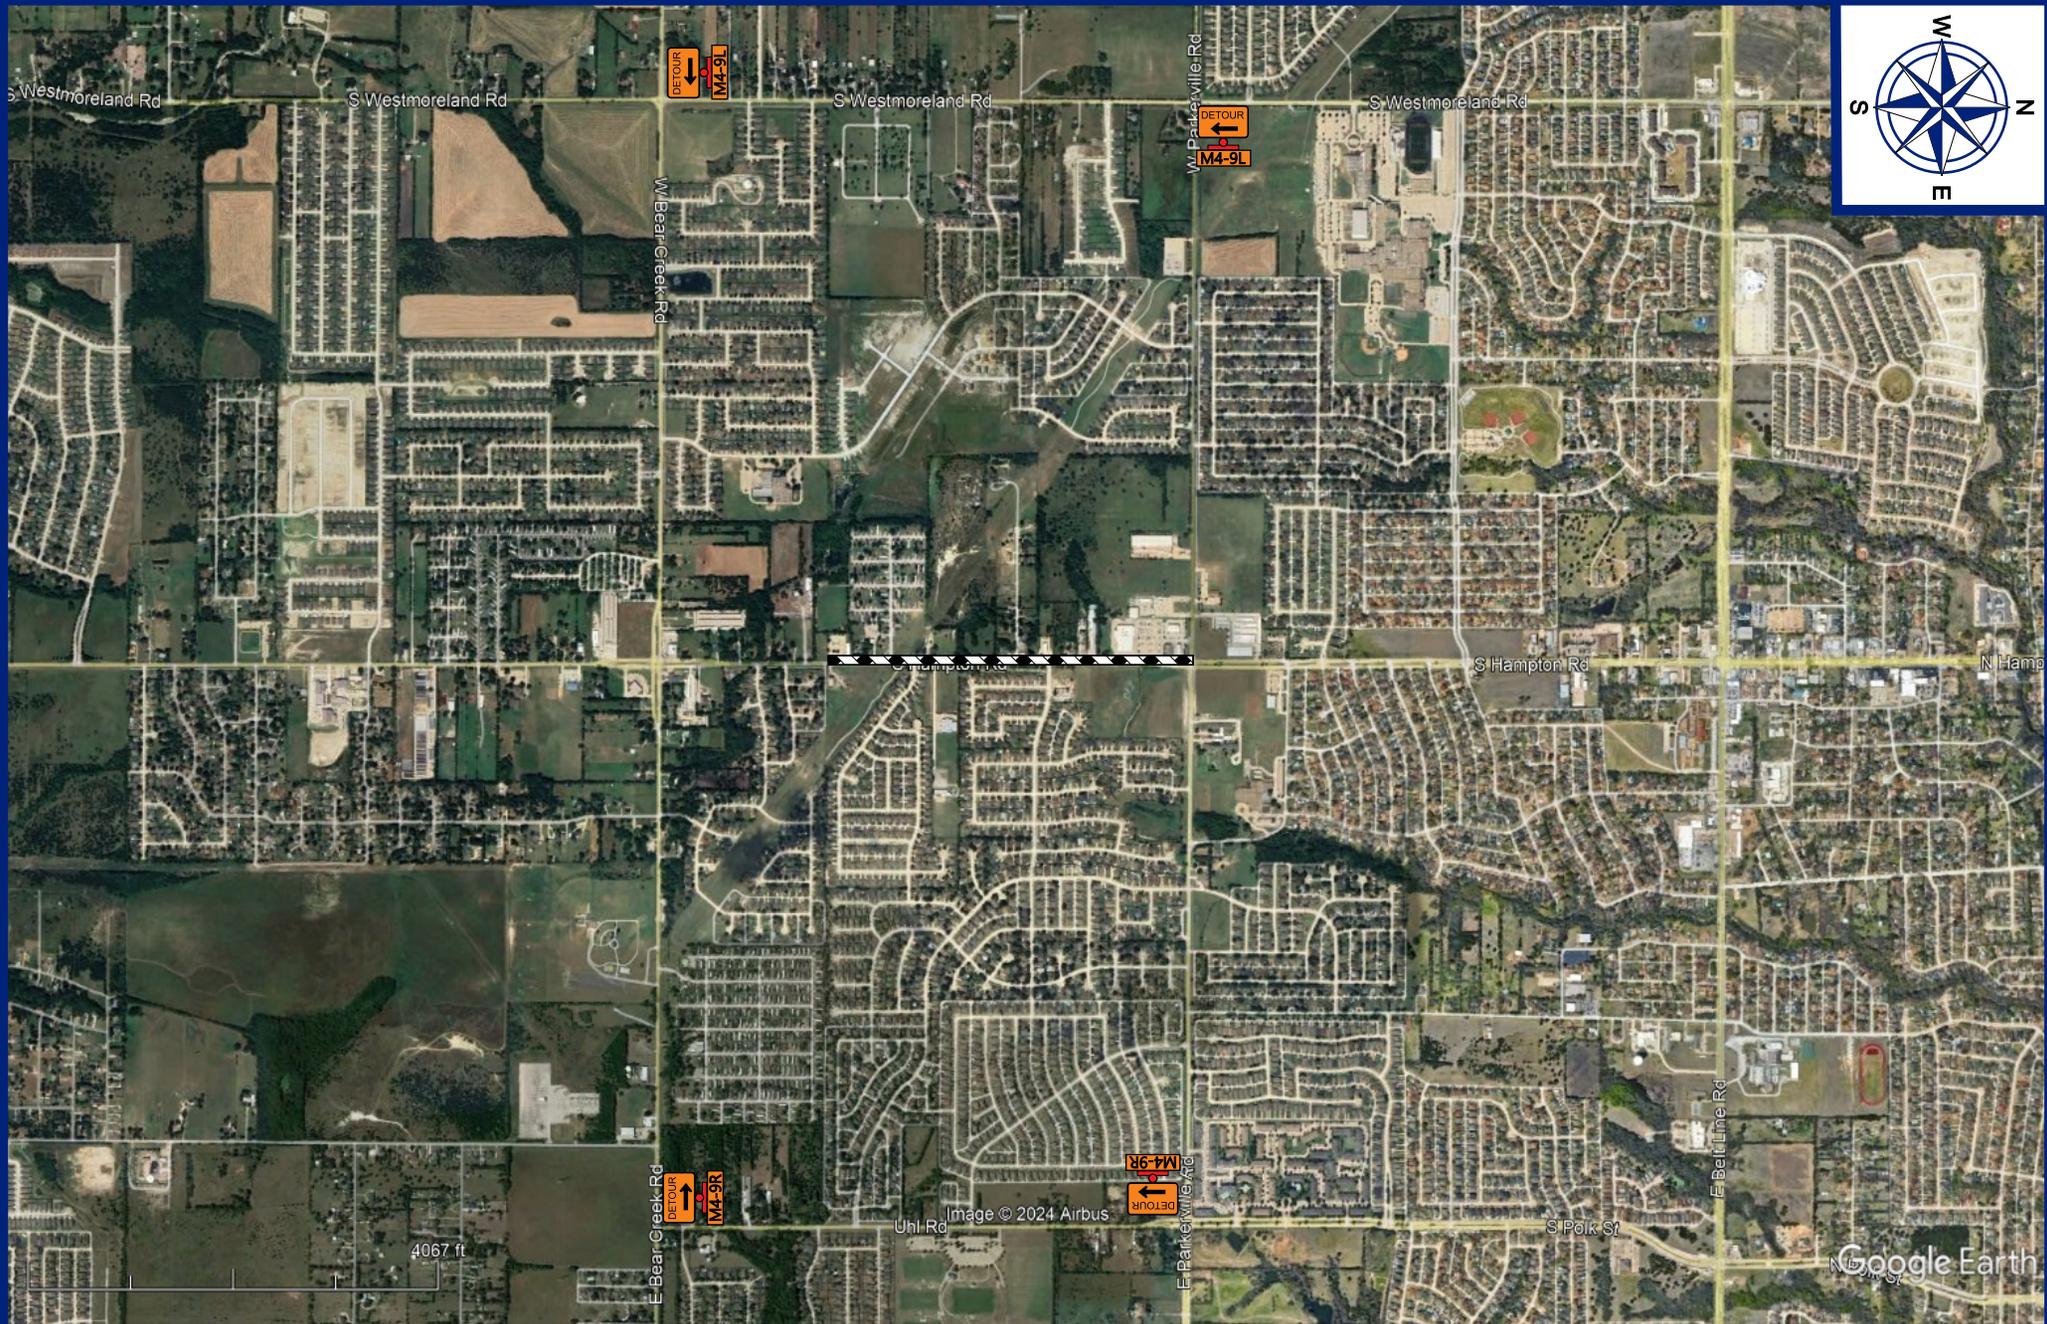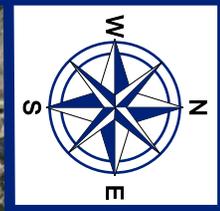

SALESMAN EXECUTIVE  
**Cristian Martinez**

TCP DESIGNER  
**Reedie Lea**

THIS PLAN IS FOR ILLUSTRATIVE PURPOSES ONLY AND IS NOT INTENDED TO RELIEVE THE CONTRACTOR FROM THE REQUIREMENTS SET FORTH BY RELATED CONTRACT DOCUMENTS, THE TEXAS MANUAL ON UNIFORM TRAFFIC CONTROL DEVICES (MUTCD) OR THE OVERALL RESPONSIBILITY TO TRAFFIC CONTROL SAFETY.

**LEGEND**

**Phase 1 Sheet 3**

	Navigator
	Type 3 Barricade

**NOTES**

CONTACT: **Trent Dagen**

CONTACT NUMBER: **469-258-3899**

DATE: **08/19/2024**

**Devices spaced on 30ft centers  
 Posted speed limit 40MPH**

CONTRACTOR: **Advanced Paving**

CITY: **Desoto**

JOB NAME: **S Hampton Rd Improvements**

LOCATION: **108 W Parkerville Rd**

SCOPE OF WORK: **One Way Closure**

**BUYERS**  
 BARRICADES

All Traffic Control Plans (TCPs) are the property of Buyers Barricades, Inc. and are included with Buyers Barricades rental agreements. Traffic Control Plans issued without a rental agreement will be charged to the customer.