

SALESMAN EXECUTIVE
Cristian Martinez

TCP DESIGNER
Reedie Lea

THIS PLAN IS FOR ILLUSTRATIVE PURPOSES ONLY AND IS NOT INTENDED TO RELIEVE THE CONTRACTOR FROM THE REQUIREMENTS SET FORTH BY RELATED CONTRACT DOCUMENTS, THE TEXAS MANUAL ON UNIFORM TRAFFIC CONTROL DEVICES (MUTCD) OR THE OVERALL RESPONSIBILITY TO TRAFFIC CONTROL SAFETY.

LEGEND

Phase 2 Sheet 1

	Navigator
	Type 3 Barricade

NOTES


CONTACT: Trent Dagen
 CONTACT NUMBER: 469-258-3899
 DATE: 08/19/2024

**Devices spaced on 30ft centers
 Posted speed limit 40MPH**

CONTRACTOR: Advanced Paving
CITY: Desoto
JOB NAME: S Hampton Rd Improvements
LOCATION: 108 W Parkerville Rd
SCOPE OF WORK: One Way Closure

BUYERS
 BARRICADES

All Traffic Control Plans (TCPs) are the property of Buyers Barricades, Inc. and are included with Buyers Barricades rental agreements. Traffic Control Plans issued without a rental agreement will be charged to the customer.

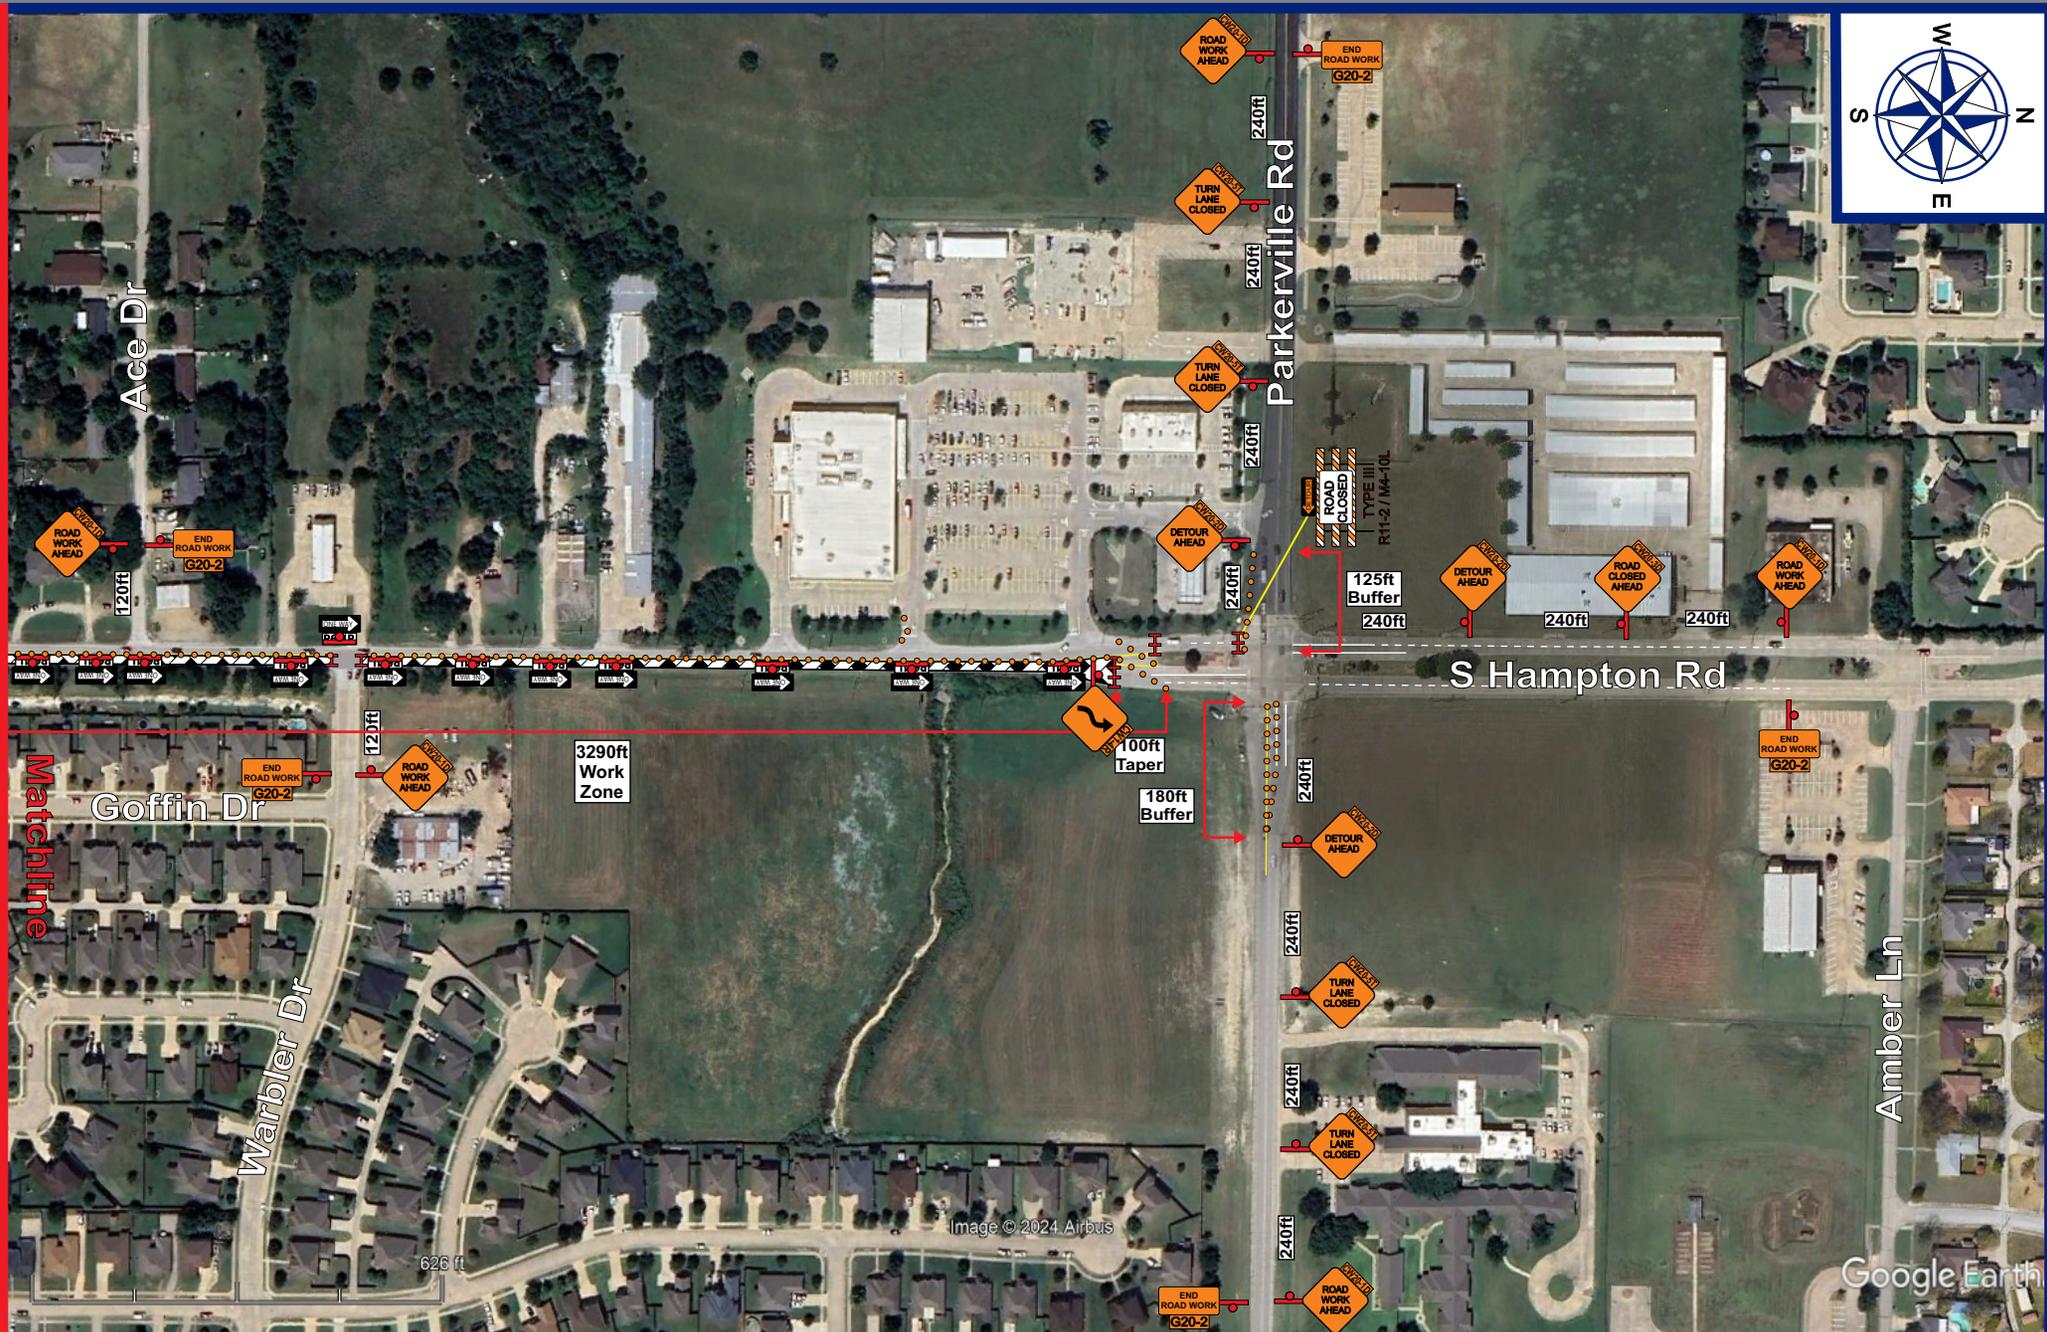

SALESMAN EXECUTIVE
Cristian Martinez

TCP DESIGNER
Reedie Lea

THIS PLAN IS FOR ILLUSTRATIVE PURPOSES ONLY AND IS NOT INTENDED TO RELIEVE THE CONTRACTOR FROM THE REQUIREMENTS SET FORTH BY RELATED CONTRACT DOCUMENTS, THE TEXAS MANUAL ON UNIFORM TRAFFIC CONTROL DEVICES (MUTCD) OR THE OVERALL RESPONSIBILITY TO TRAFFIC CONTROL SAFETY.

LEGEND

Phase 2 Sheet 2

	Navigator
	Type 3 Barricade

NOTES

CONTACT: Trent Dagen
 CONTACT NUMBER: 469-258-3899
 DATE: 08/19/2024

**Devices spaced on 30ft centers
 Posted speed limit 40MPH**

CONTRACTOR: **Advanced Paving**

CITY: **Desoto**



JOB NAME: **S Hampton Rd Improvements**

LOCATION: **108 W Parkerville Rd**

SCOPE OF WORK: **One Way Closure**

BUYERS
 BARRICADES

All Traffic Control Plans (TCPs) are the property of Buyers Barricades, Inc. and are included with Buyers Barricades rental agreements. Traffic Control Plans issued without a rental agreement will be charged to the customer.

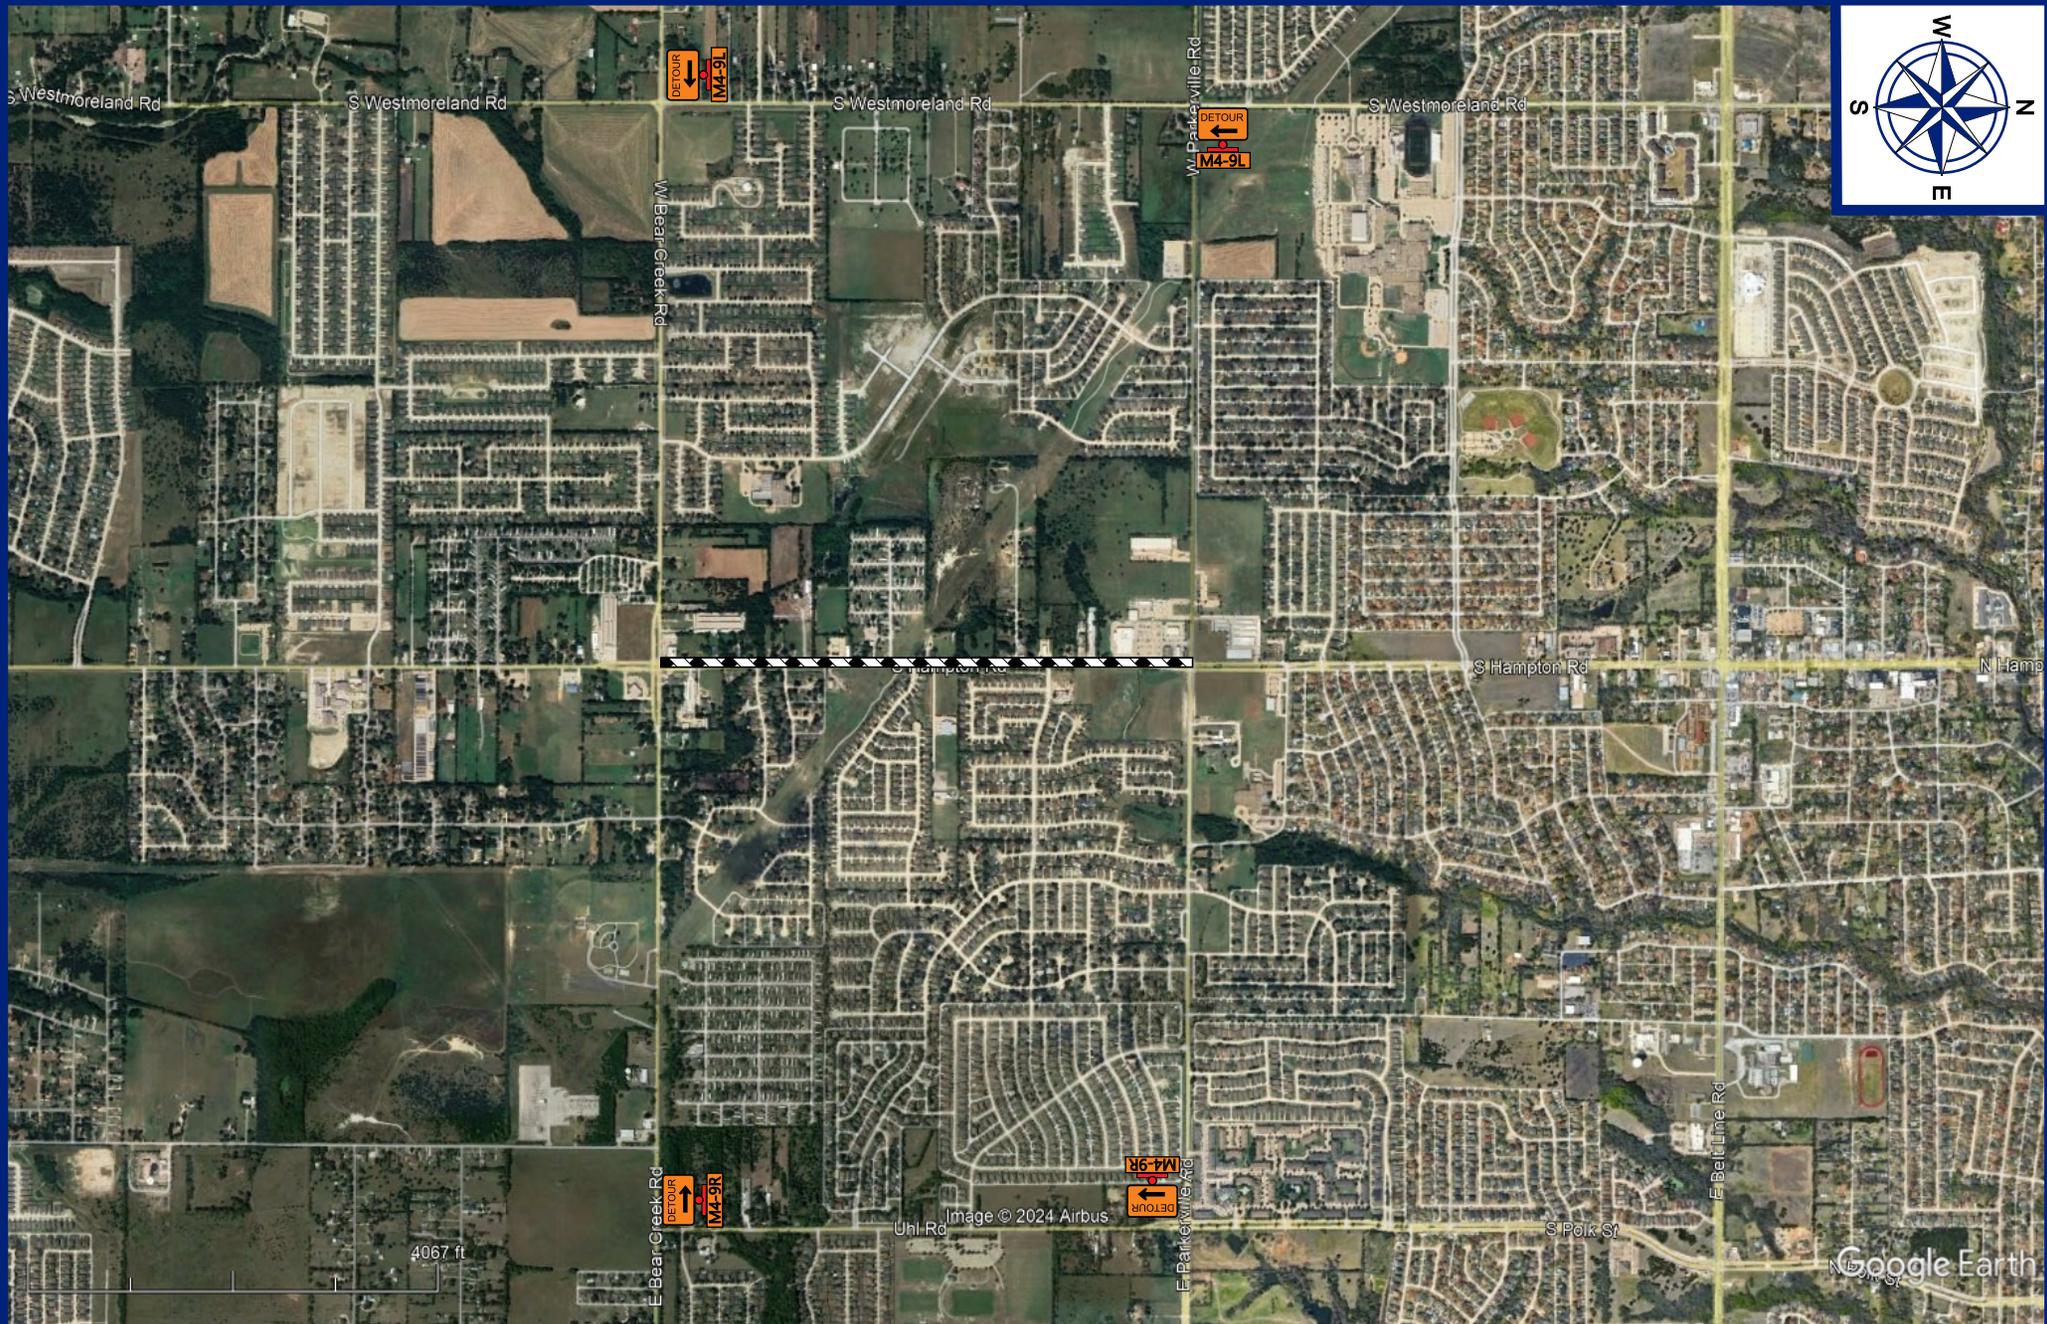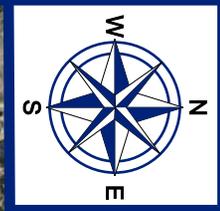

SALESMAN EXECUTIVE
Cristian Martinez

TCP DESIGNER
Reedie Lea

THIS PLAN IS FOR ILLUSTRATIVE PURPOSES ONLY AND IS NOT INTENDED TO RELIEVE THE CONTRACTOR FROM THE REQUIREMENTS SET FORTH BY RELATED CONTRACT DOCUMENTS, THE TEXAS MANUAL ON UNIFORM TRAFFIC CONTROL DEVICES (MUTCD) OR THE OVERALL RESPONSIBILITY TO TRAFFIC CONTROL SAFETY.

LEGEND

Navigator

Type 3 Barricade

**Phase 2
Sheet 3**

NOTES

CONTACT: **Trent Dagen**

CONTACT NUMBER: **469-258-3899**

DATE: **08/19/2024**

**Devices spaced on 30ft centers
Posted speed limit 40MPH**

CONTRACTOR: **Advanced Paving**

CITY: **Desoto**

JOB NAME: **S Hampton Rd Improvements**

LOCATION: **108 W Parkerville Rd**

SCOPE OF WORK: **One Way Closure**

BUYERS
BARRICADES

All Traffic Control Plans (TCPs) are the property of Buyers Barricades, Inc. and are included with Buyers Barricades rental agreements. Traffic Control Plans issued without a rental agreement will be charged to the customer.